

Existing Residence

CLIENT:
FOR ILLUSTRATIVE PURPOSES ONLY

CONCEPT - EXTENSION


SHEET: 1
DATE:

SCALE:

These drawings are the proprietary work, product and property of Apollo Improvements, developed for the exclusive use of Apollo Improvements. Use of these drawings and concepts contained therein without the written permission of Apollo Improvements is Strictly Prohibited and may subject you to a claim for damages.

DRAWINGS PROVIDED BY:
Jarrad McKay
Apollo Improvements
0437619739 |
improvements@apollohomes.net.au



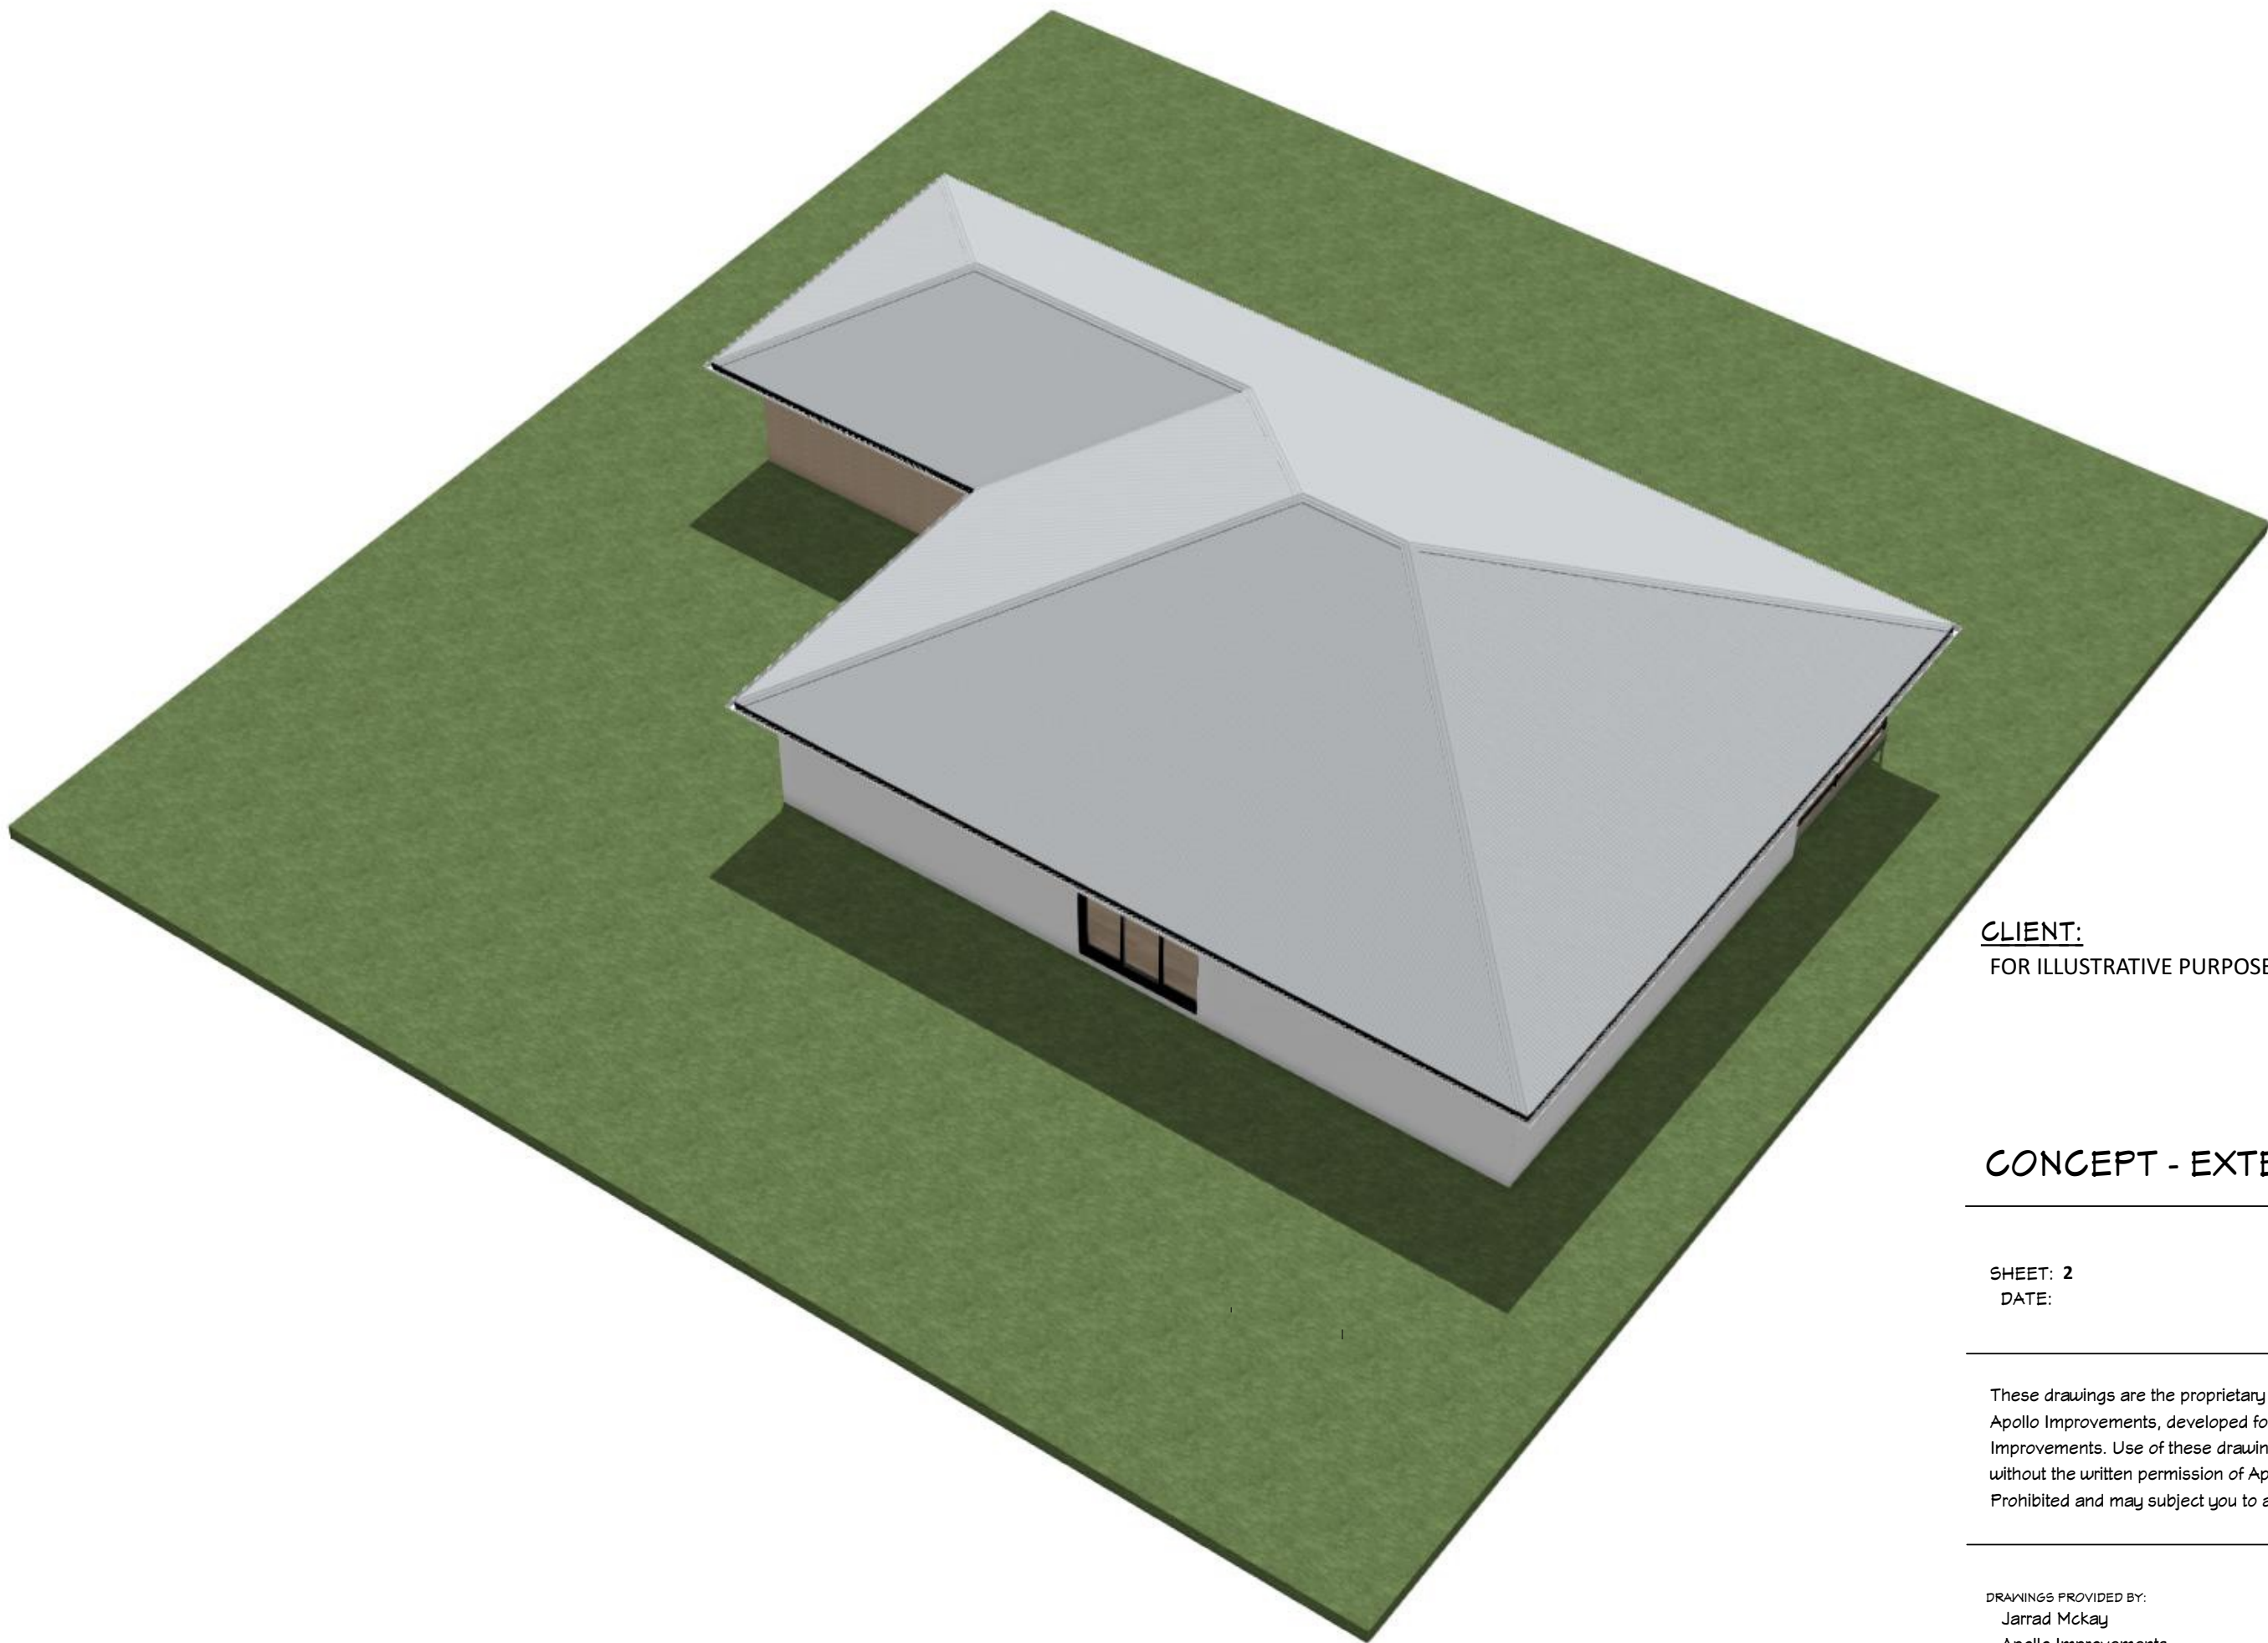

CLIENT:
FOR ILLUSTRATIVE PURPOSES ONLY

CONCEPT - EXTENSION


SHEET: 2
DATE:

SCALE:

These drawings are the proprietary work, product and property of Apollo Improvements, developed for the exclusive use of Apollo Improvements. Use of these drawings and concepts contained therein without the written permission of Apollo Improvements is Strictly Prohibited and may subject you to a claim for damages.

DRAWINGS PROVIDED BY:
Jarrad McKay
Apollo Improvements
0437619739 |
improvements@apollohomes.net.au



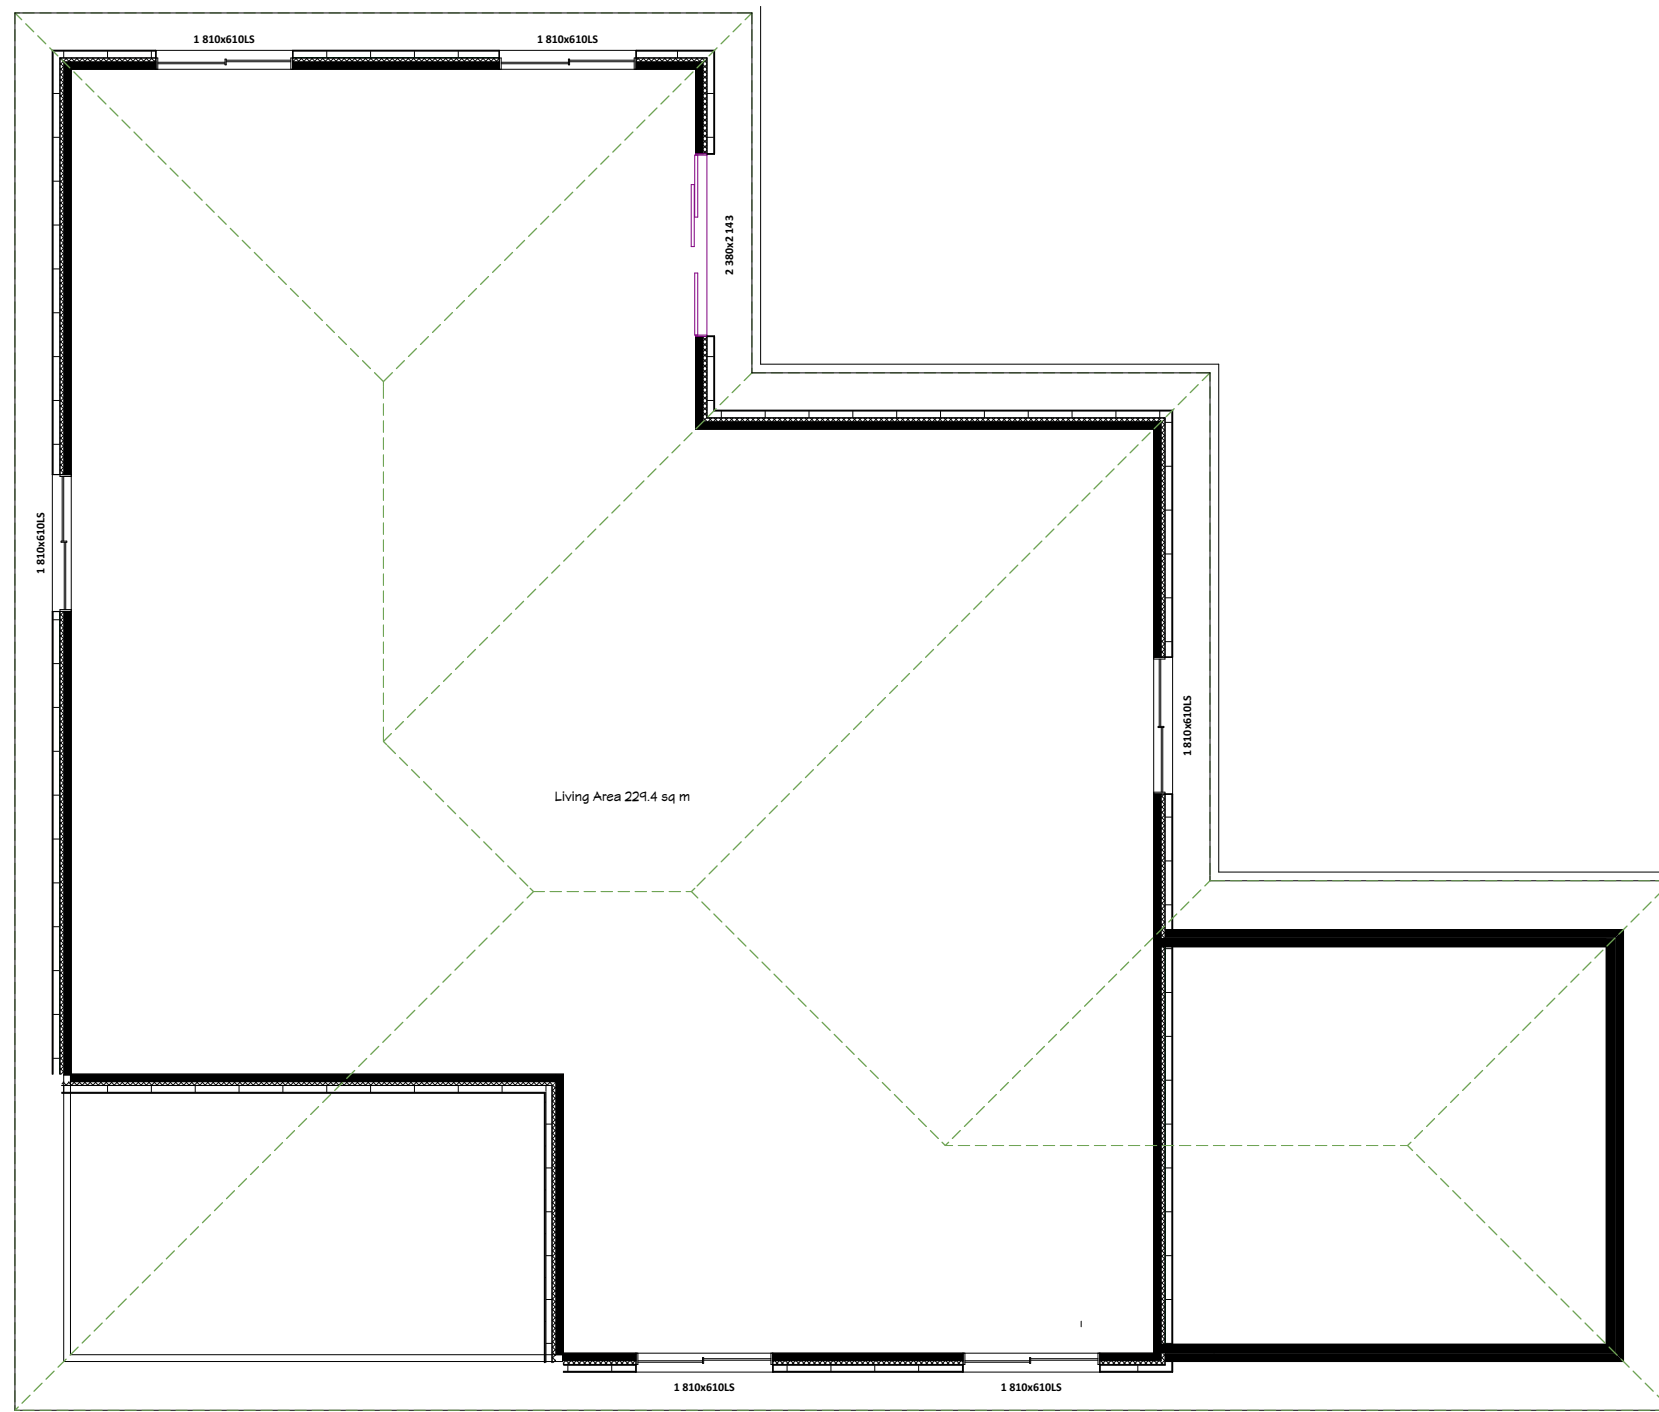

New Proposed

CLIENT:
FOR ILLUSTRATIVE PURPOSES ONLY

CONCEPT - EXTENSION


SHEET: 3
DATE:

SCALE:

These drawings are the proprietary work, product and property of Apollo Improvements, developed for the exclusive use of Apollo Improvements. Use of these drawings and concepts contained therein without the written permission of Apollo Improvements is Strictly Prohibited and may subject you to a claim for damages.

DRAWINGS PROVIDED BY:
Jarrad McKay
Apollo Improvements
0437619739 |
improvements@apollohomes.net.au



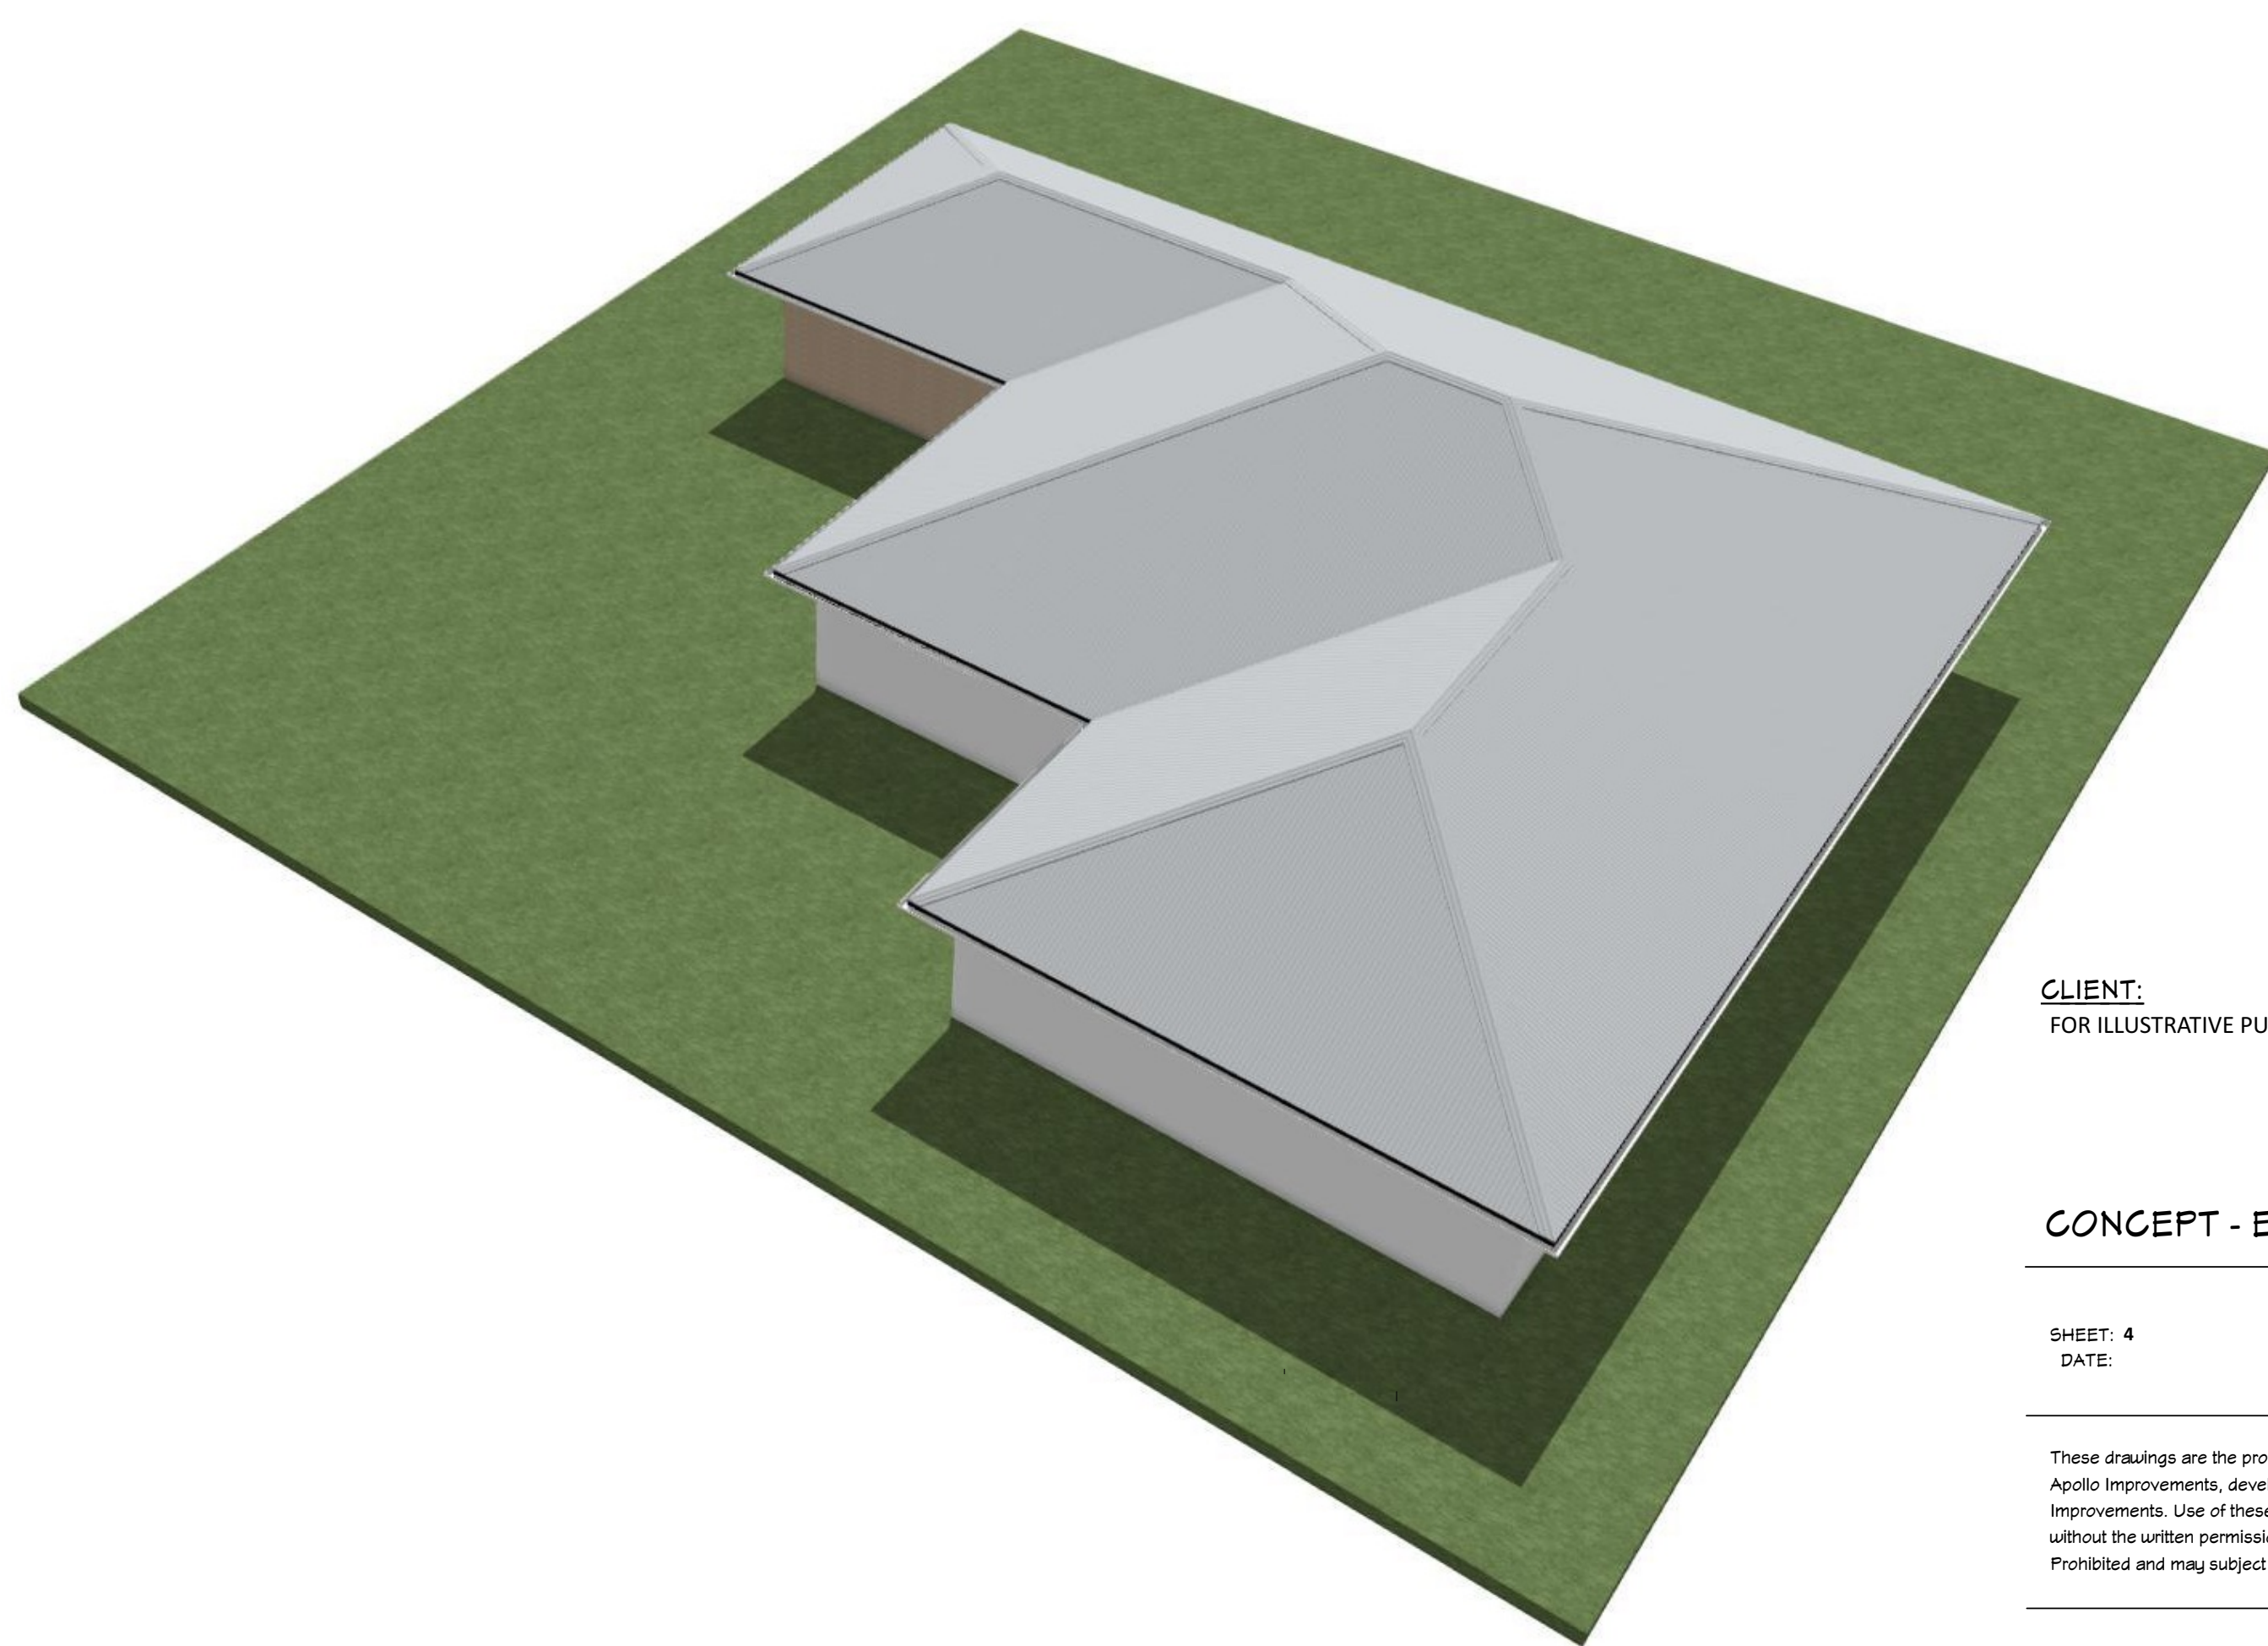

CLIENT:
FOR ILLUSTRATIVE PURPOSES ONLY

CONCEPT - EXTENSION


SHEET: 4
DATE:

SCALE:

These drawings are the proprietary work, product and property of Apollo Improvements, developed for the exclusive use of Apollo Improvements. Use of these drawings and concepts contained therein without the written permission of Apollo Improvements is Strictly Prohibited and may subject you to a claim for damages.

DRAWINGS PROVIDED BY:
Jarrad McKay
Apollo Improvements
0437619739 |
improvements@apollohomes.net.au



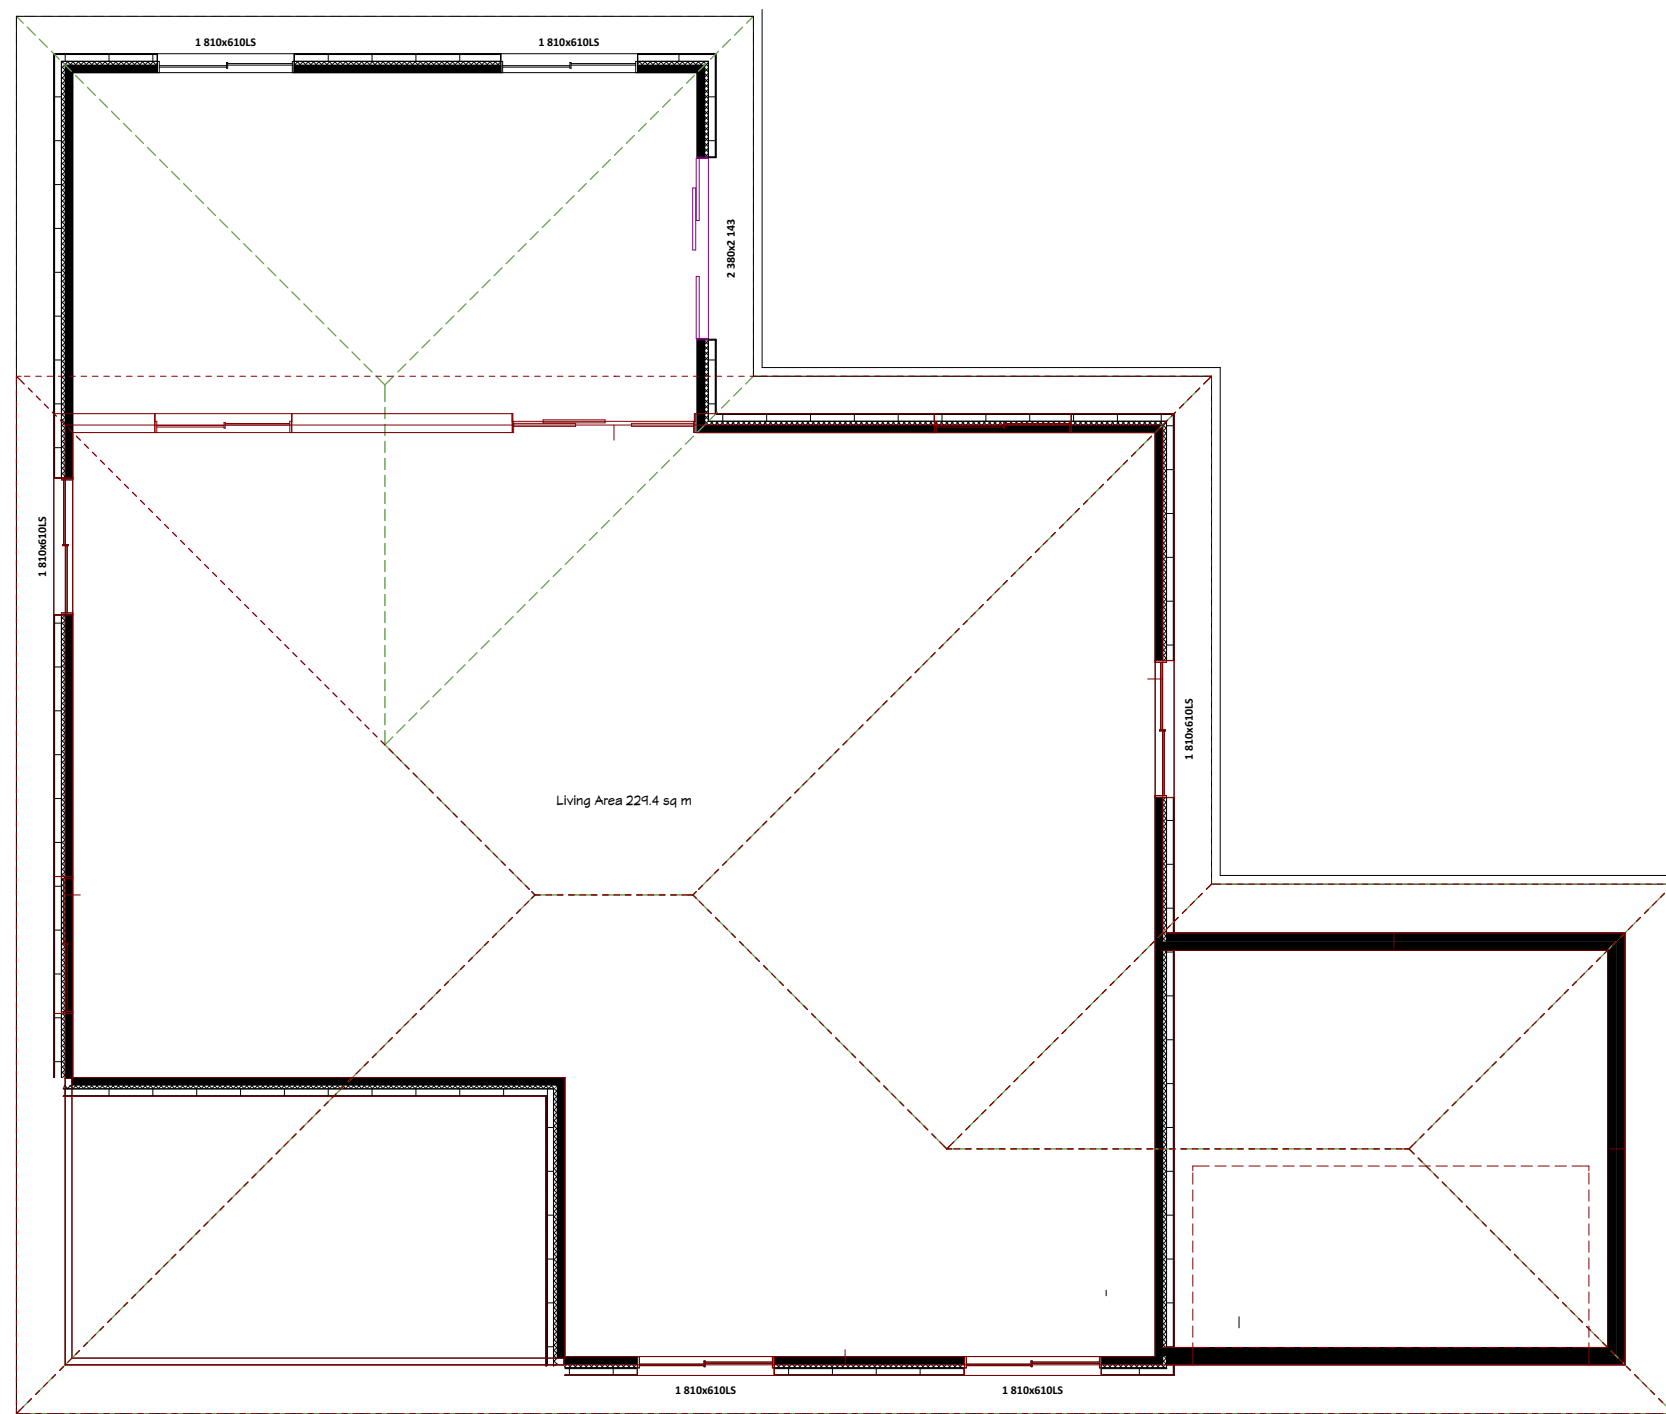

New / As-Built Overlay

CLIENT:
FOR ILLUSTRATIVE PURPOSES ONLY

CONCEPT - EXTENSION


SHEET: 5
DATE:

SCALE:

These drawings are the proprietary work, product and property of Apollo Improvements, developed for the exclusive use of Apollo Improvements. Use of these drawings and concepts contained therein without the written permission of Apollo Improvements is Strictly Prohibited and may subject you to a claim for damages.

DRAWINGS PROVIDED BY:
Jarrad McKay
Apollo Improvements
0437619739 |
improvements@apollohomes.net.au



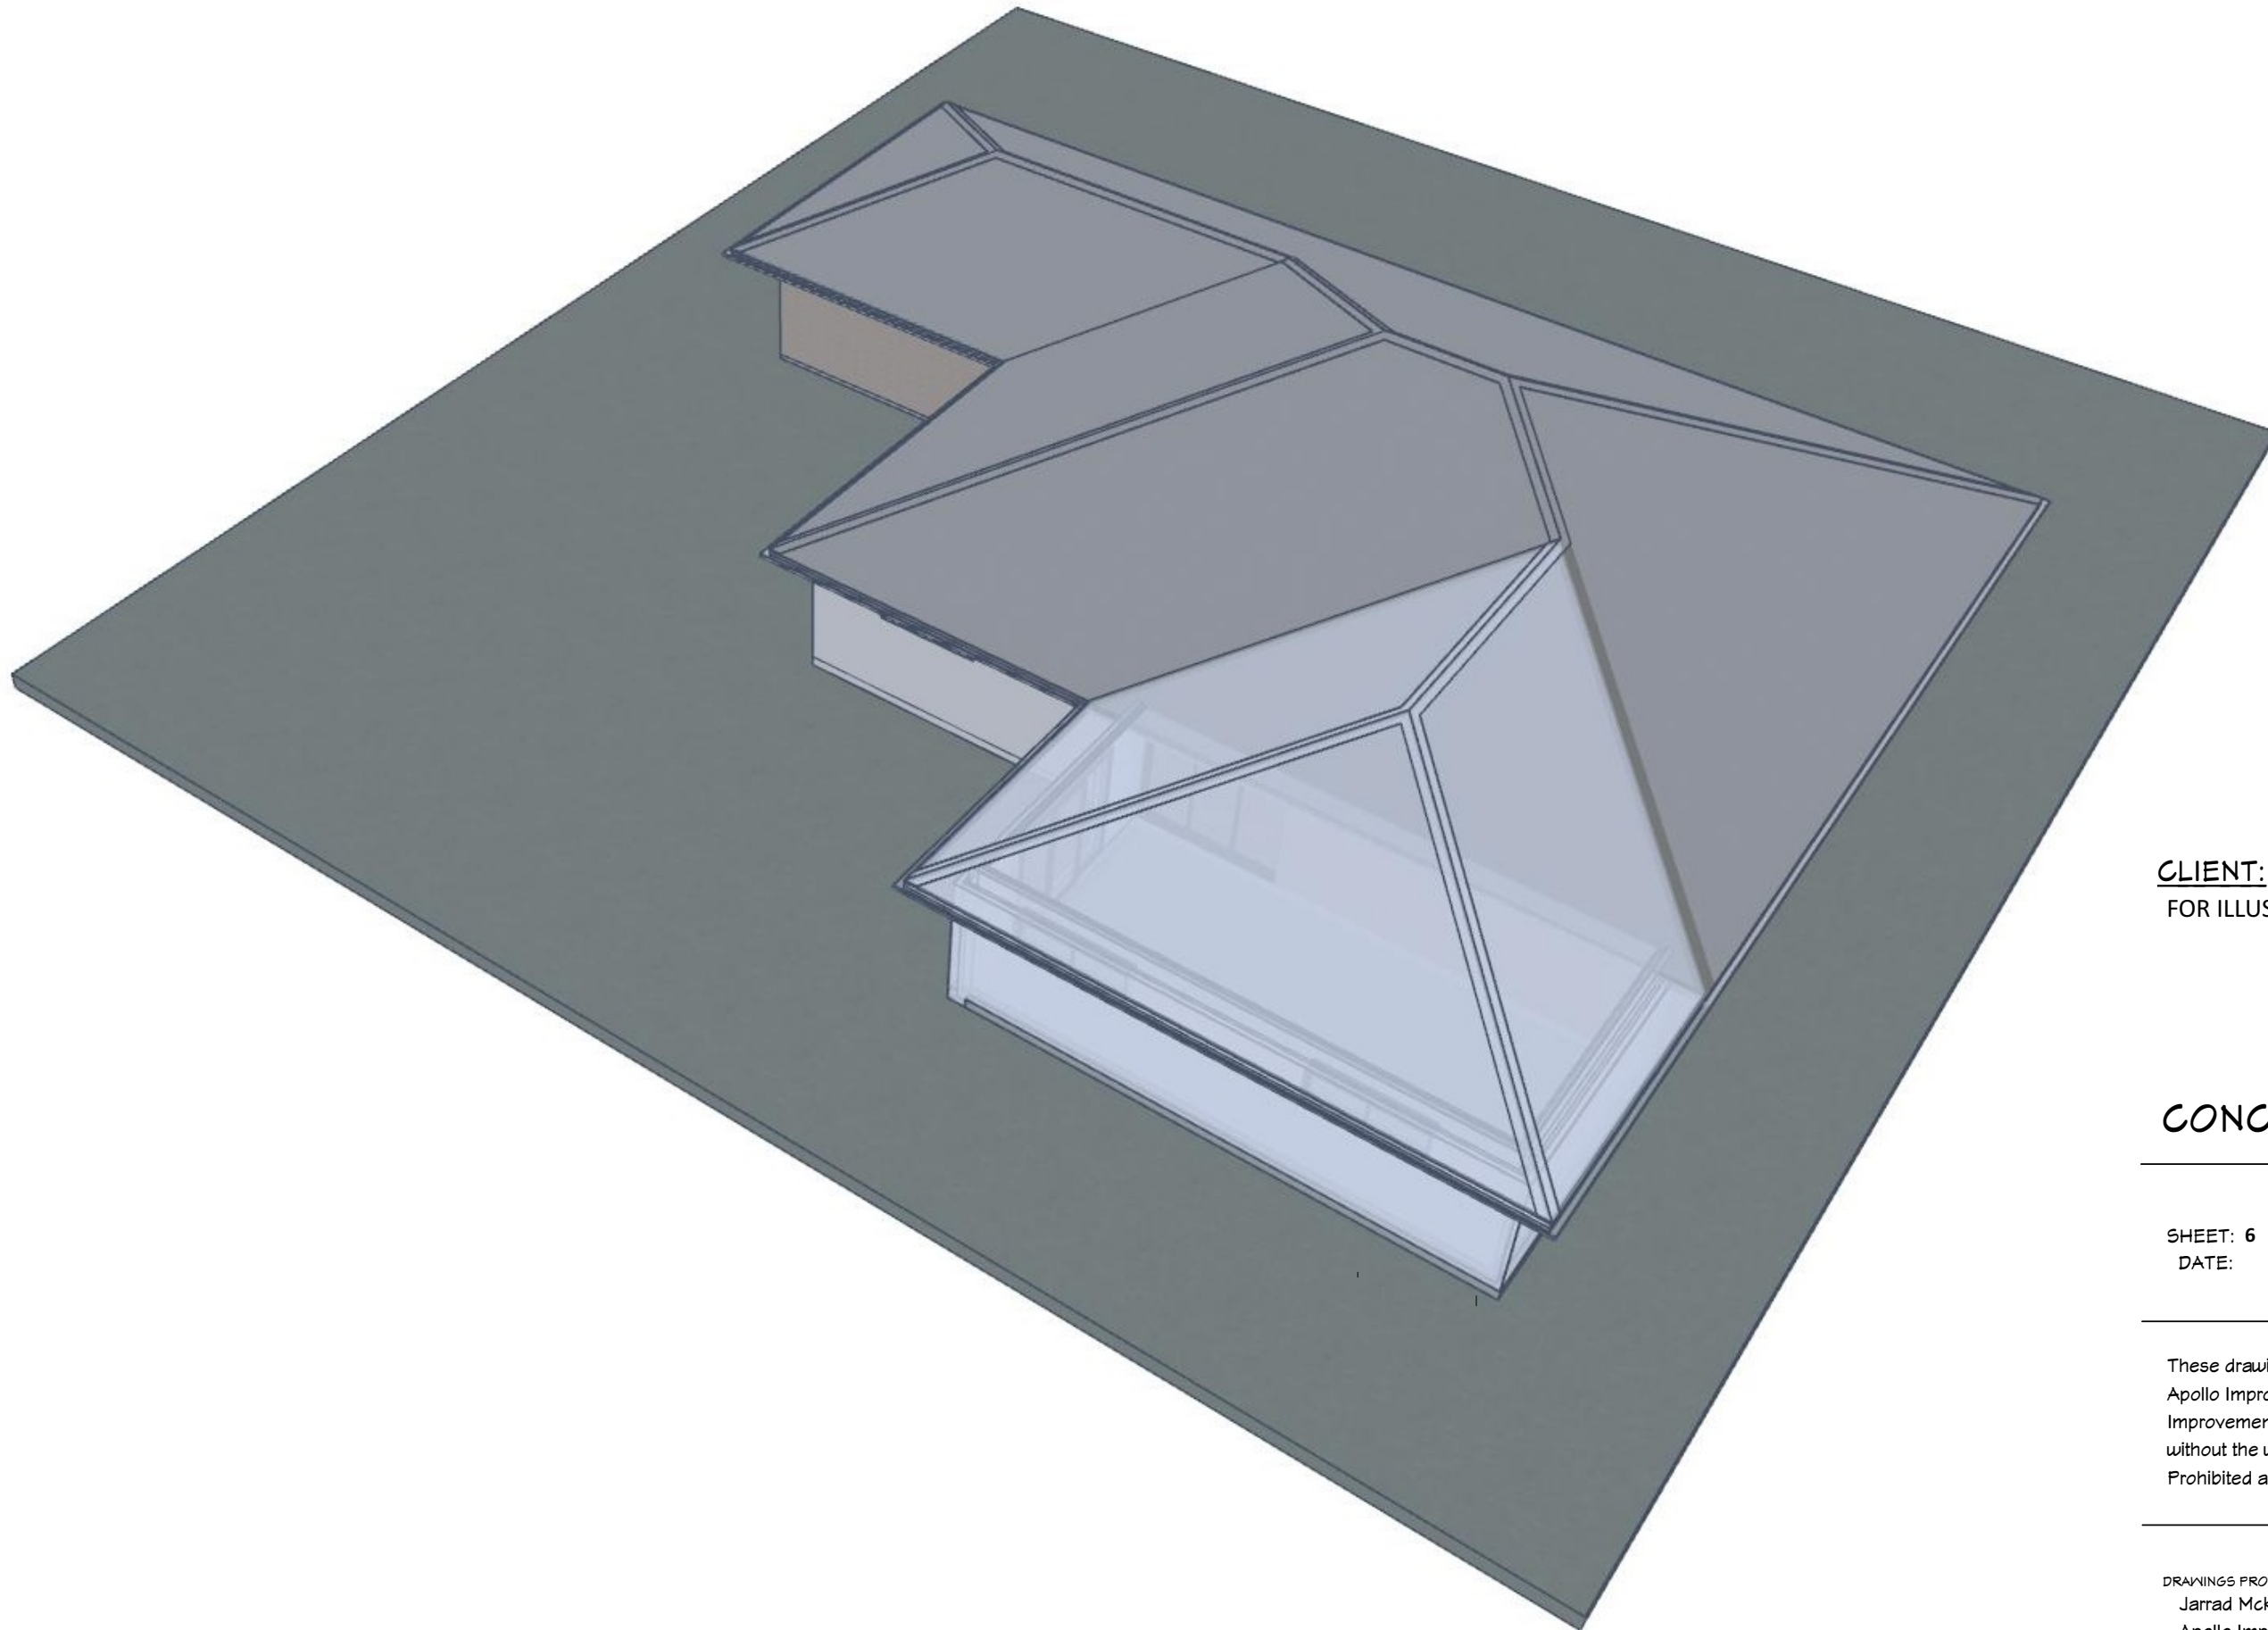

CLIENT:
FOR ILLUSTRATIVE PURPOSES ONLY

CONCEPT - EXTENSION


SHEET: 6
DATE:

SCALE:

These drawings are the proprietary work, product and property of Apollo Improvements, developed for the exclusive use of Apollo Improvements. Use of these drawings and concepts contained therein without the written permission of Apollo Improvements is Strictly Prohibited and may subject you to a claim for damages.

DRAWINGS PROVIDED BY:
Jarrad McKay
Apollo Improvements
0437619739 |
improvements@apollohomes.net.au



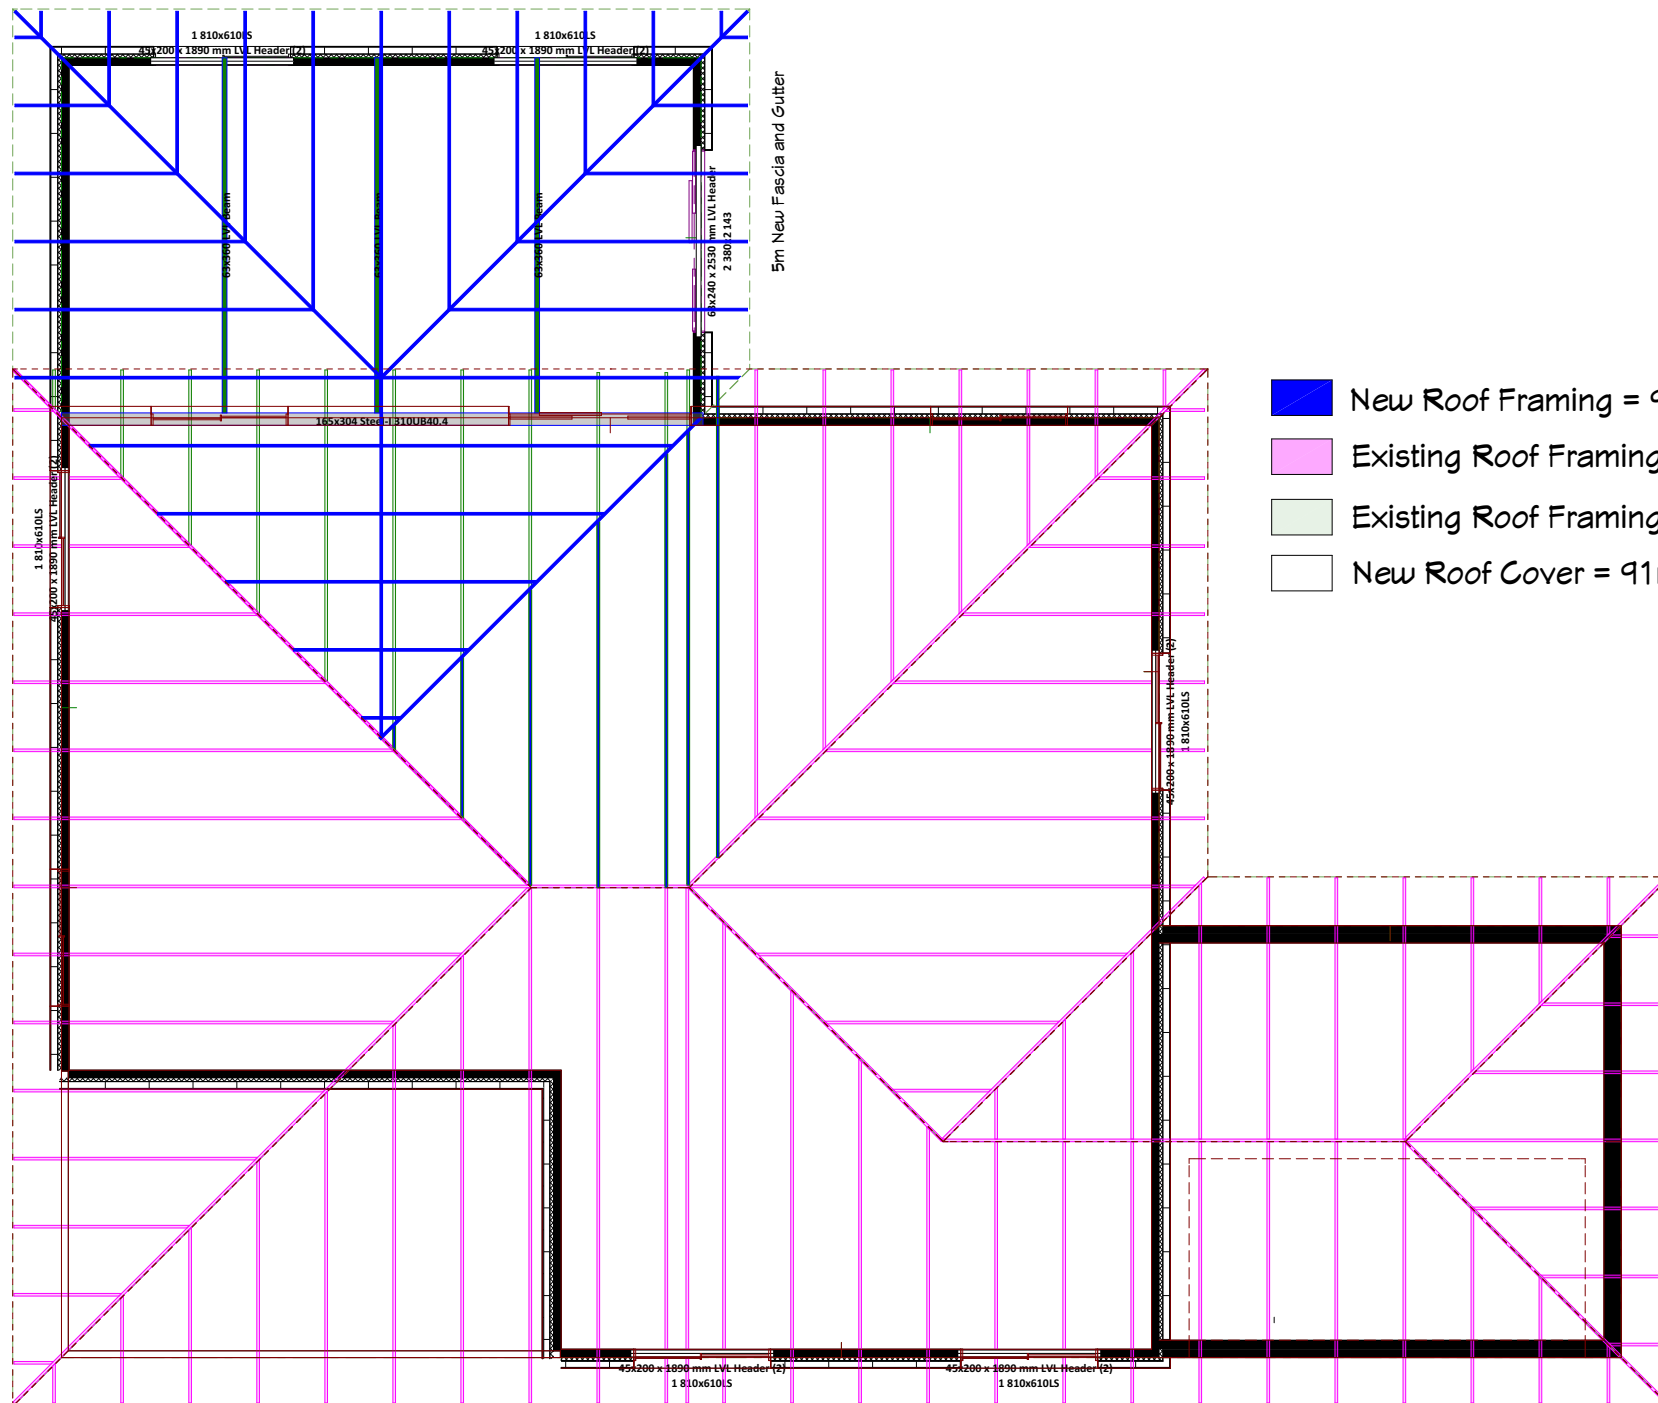

- New Roof Framing = 99.07m²
- Existing Roof Framing
- Existing Roof Framing Demolish = 44.73m²
- New Roof Cover = 91m²

CLIENT:
FOR ILLUSTRATIVE PURPOSES ONLY

CONCEPT - EXTENSION

SHEET: 7
DATE:




SCALE:

These drawings are the proprietary work, product and property of Apollo Improvements, developed for the exclusive use of Apollo Improvements. Use of these drawings and concepts contained therein without the written permission of Apollo Improvements is Strictly Prohibited and may subject you to a claim for damages.

Existing/New Roof Framing

DRAWINGS PROVIDED BY:
Jarrad McKay
Apollo Improvements
0437619739 |
improvements@apollohomes.net.au



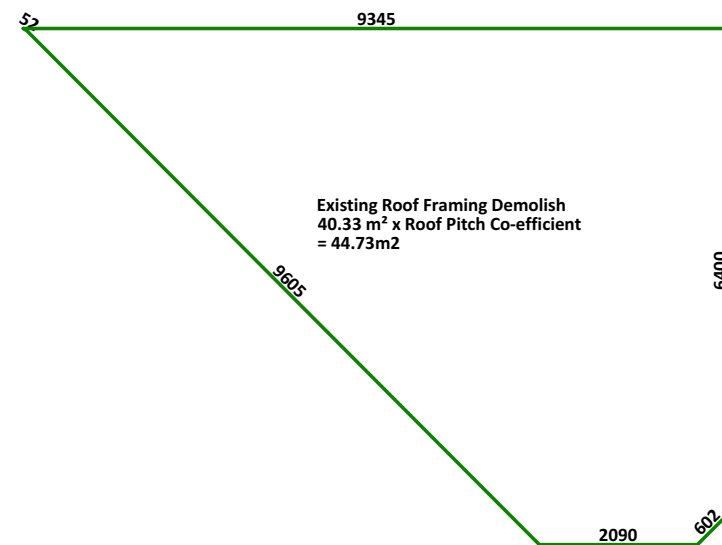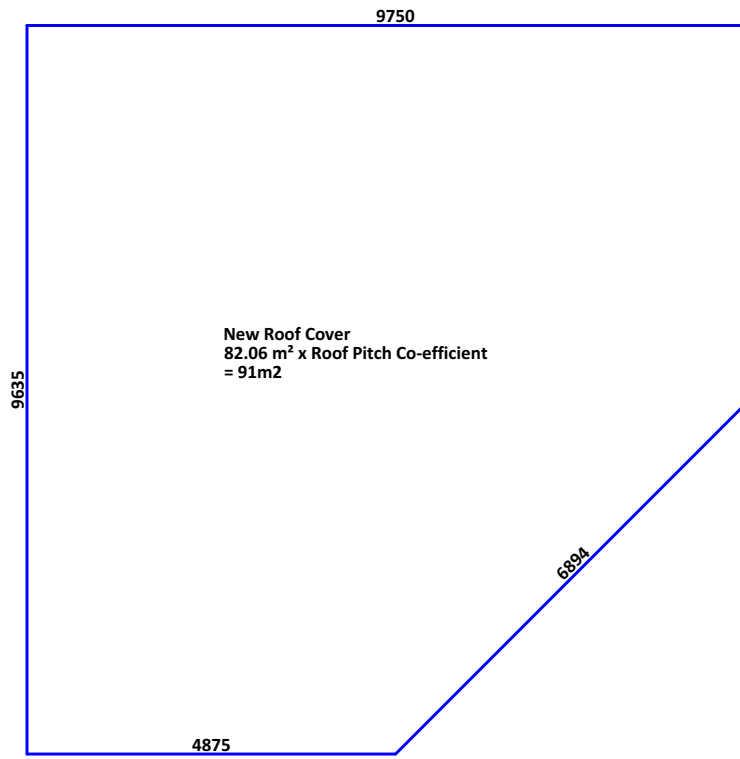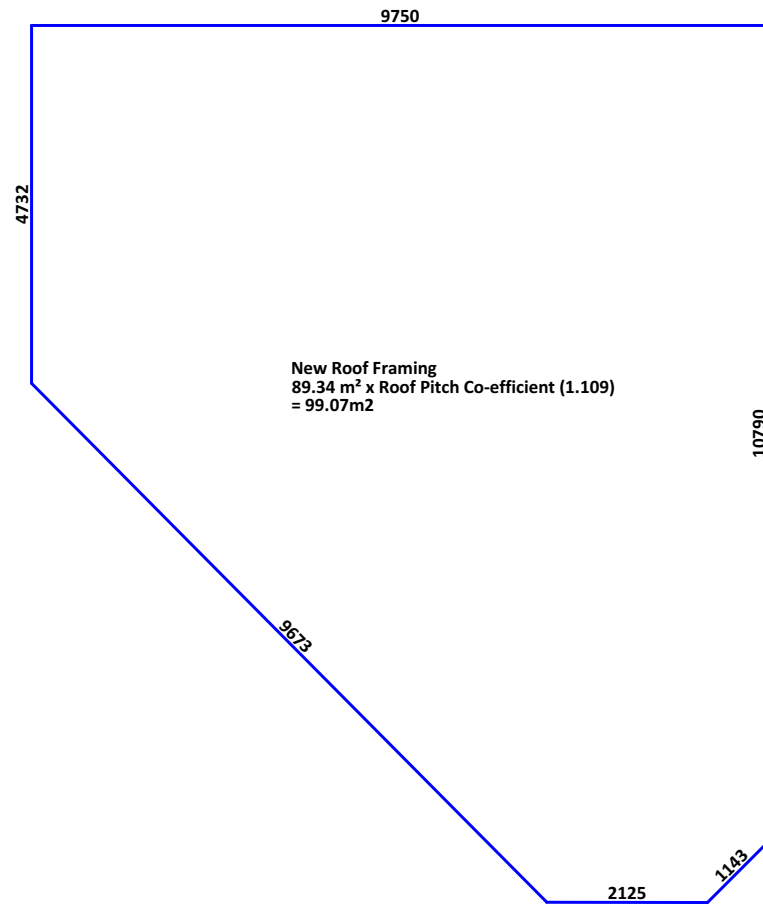

Roof Take off

CLIENT:
FOR ILLUSTRATIVE PURPOSES ONLY

CONCEPT - EXTENSION

SHEET: 8
DATE:

SCALE:

These drawings are the proprietary work, product and property of Apollo Improvements, developed for the exclusive use of Apollo Improvements. Use of these drawings and concepts contained therein without the written permission of Apollo Improvements is Strictly Prohibited and may subject you to a claim for damages.

DRAWINGS PROVIDED BY:
Jarrad McKay
Apollo Improvements
0437619739 |
improvements@apollohomes.net.au

