


Bradford Gold Batts Hi-Performance Wall
Insulation - 90mm R 2.7 (Full length 1160mm
Batt cut into 3x386mm length. Allows
20mm clearance at top plate between batt
and underside of sarking)

Bradford Anticon (Installed as per Anticon
Roofing Blanket Installation guide for
residential class 1)

Bradford Thermoseal
(300mm strip run from edge
of fascia to first batten.
Anticon lapped on sarking
minimum 50mm from fascia
edge.)

Eave Vent (Edmonds Polyeave
vent or Metal Eave Vent for bushire
zones up to BAL 40)

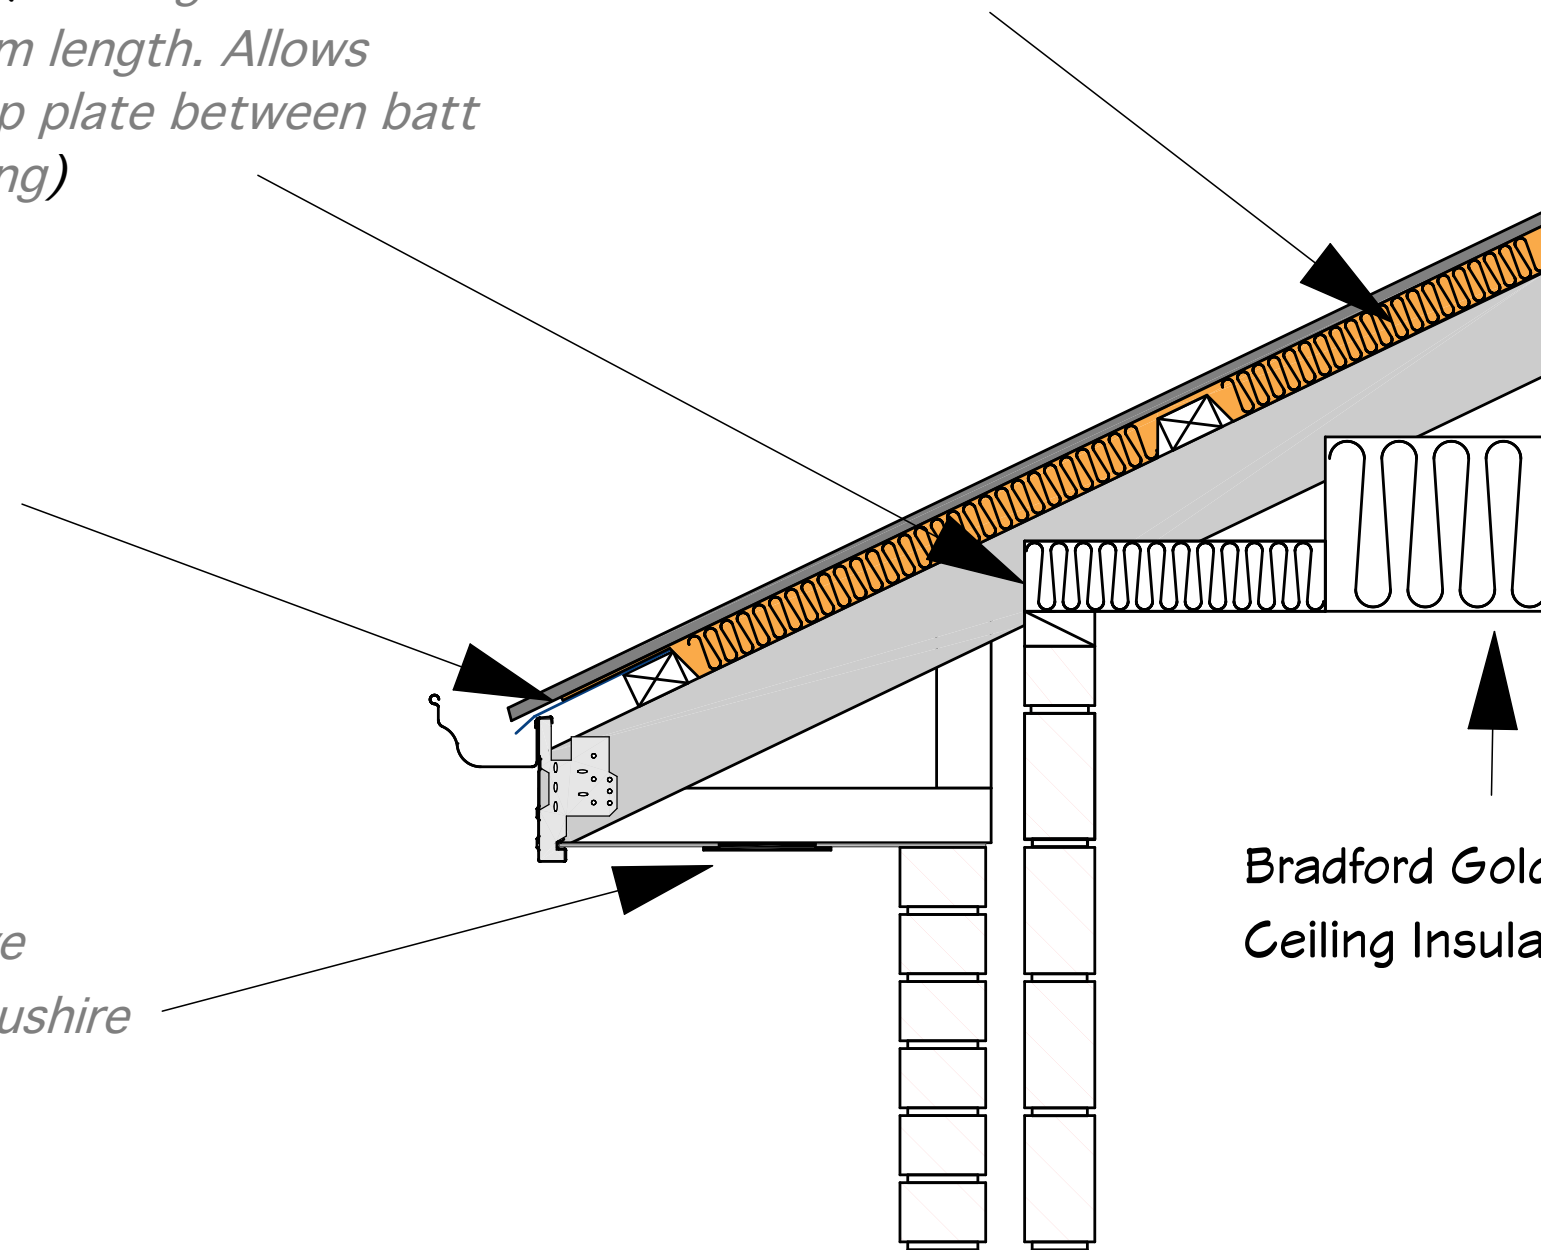

Bradford Gold™ Hi-Performance Acoustic
Ceiling Insulation - 260mm - R6.0

Apollo Improvements Best Practice Roof sheeting sarking and insulation

(Best Practice and Manufacturers recommendations)