

Bradford Thermoseal (*Rolled horizontally on rafters. 150mm min. overlap of sheets required. Overlap fascia edge by 25mm into gutter*)


Bradford Gold Batts Hi-Performance Wall Insulation - 90mm R 2.7 (*Full length 1160mm Batt cut into 3x386mm length. Allows 20mm clearance at top plate between batt and underside of sarking*)

Anti-Ponding board (*275mm x 4.5mm fibrecement. 50mm min. clearance between first tile batten.*)

Roof Batten Tilt (*Top of fascia 25mm above first batten height*)

Eave Vent (*Edmonds Polyeave vent or Metal Eave Vent for bushire zones up to BAL 40*)

Bradford Gold™ Hi-Performance Acoustic Ceiling Insulation - 260mm - R6.0

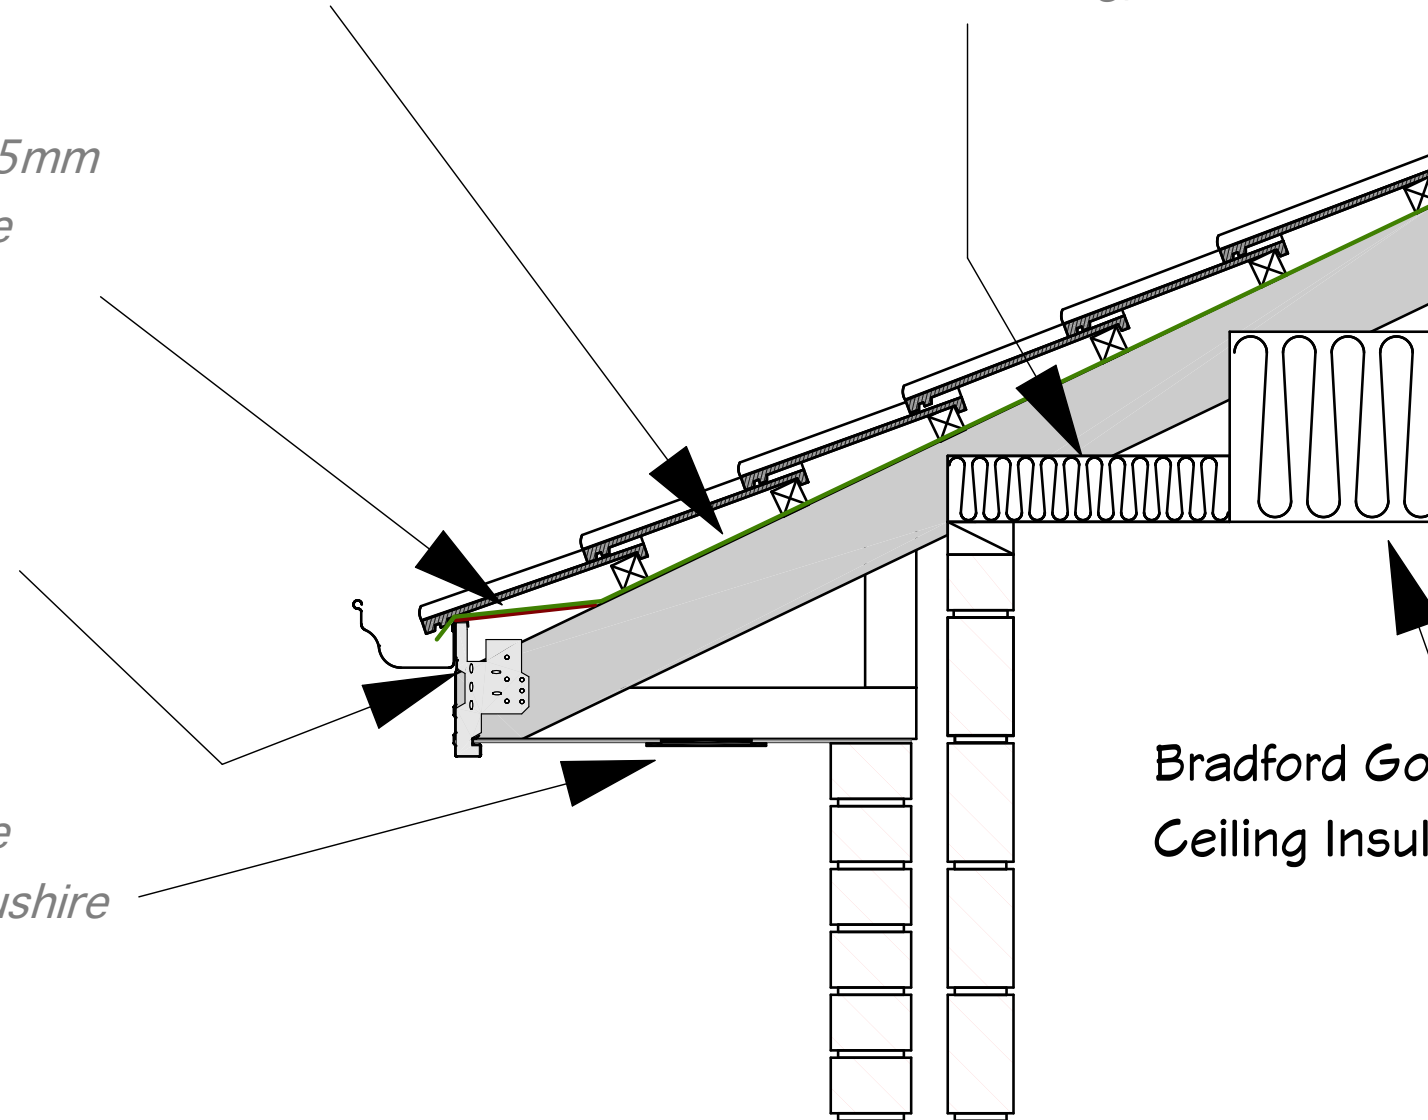

Apollo Improvements Best Practice Tile Roof sarking and insulation

(Best Practice and Manufacturers recommendations)